


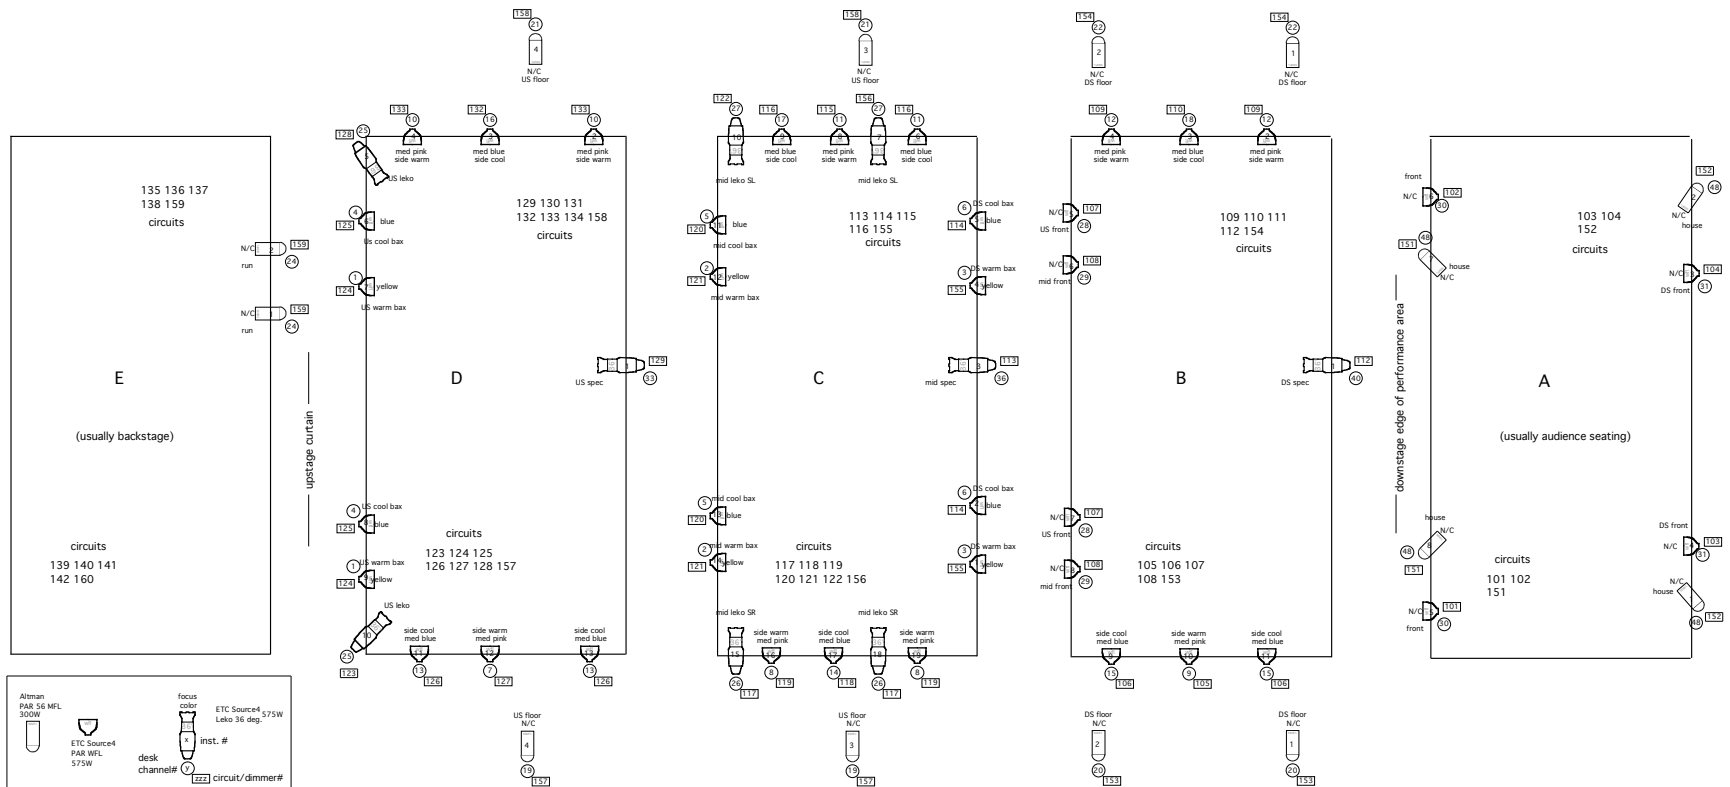

New Dance Group Arts Center
305 W 38 St NYC 10018
3rd Floor Performance Space
Repertory Light Plot

Phone: 212 904-1990
email: info@ndg.org

Designed & Drawn by:
Matt Ehlert 10/17/07